



Beaver Island Light Station
Basement and First Floor Plan, 2003

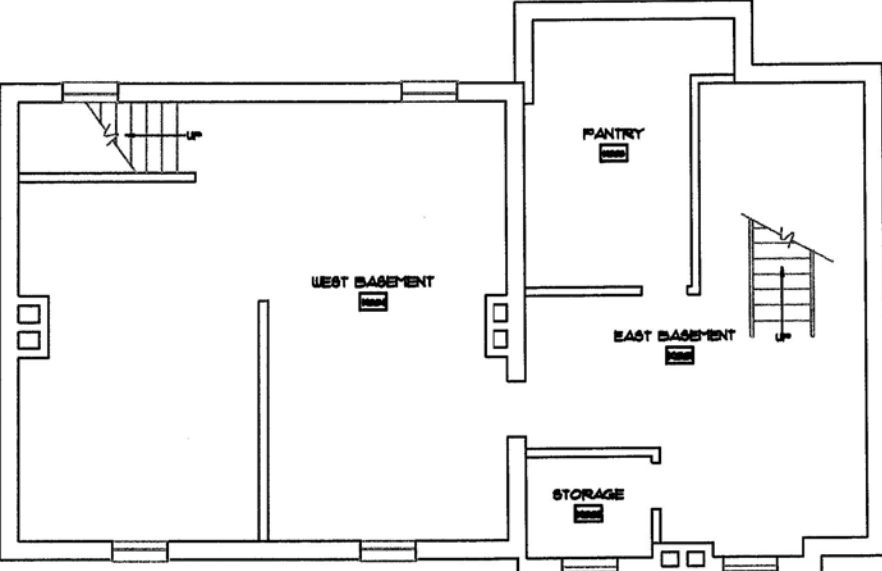

KEEPERS DWELLING
BASEMENT FLOOR PLAN

SCALE = NONE

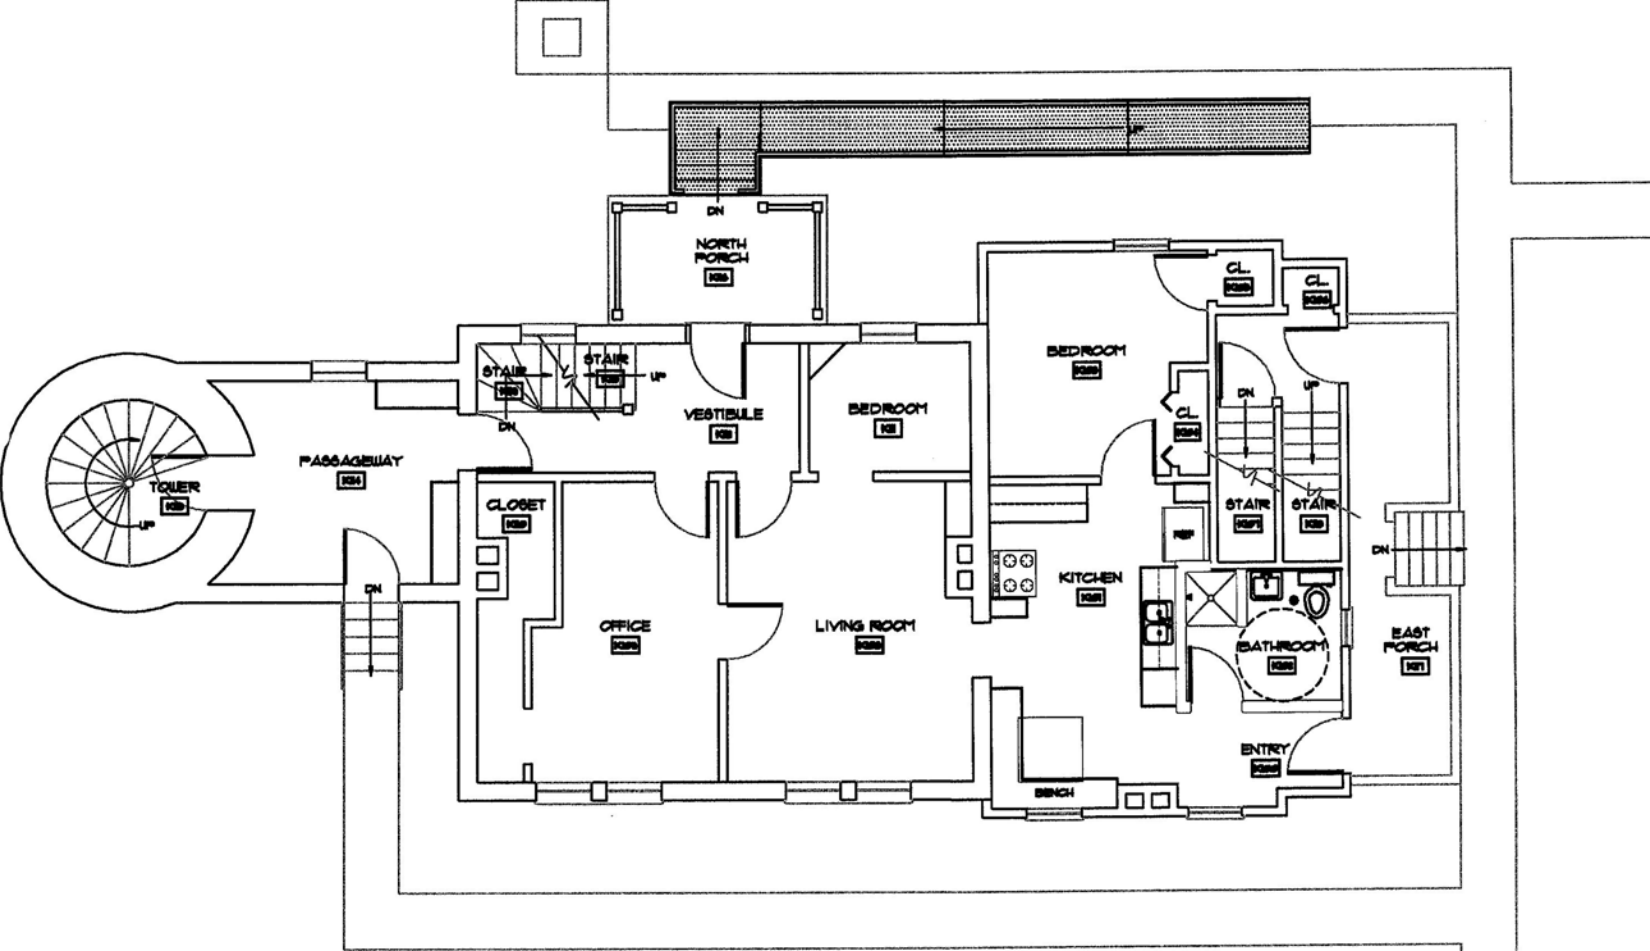

KEEPERS DWELLING
FIRST FLOOR PLAN

SCALE = NONE

